


Options for Facility Improvements

Option 3B: New Building on the Existing Site
Three Quarters of the Site
Lower Level Floor Plan

PARY AVENUE

MARYLEA AVENUE

MUNSEY AVENUE

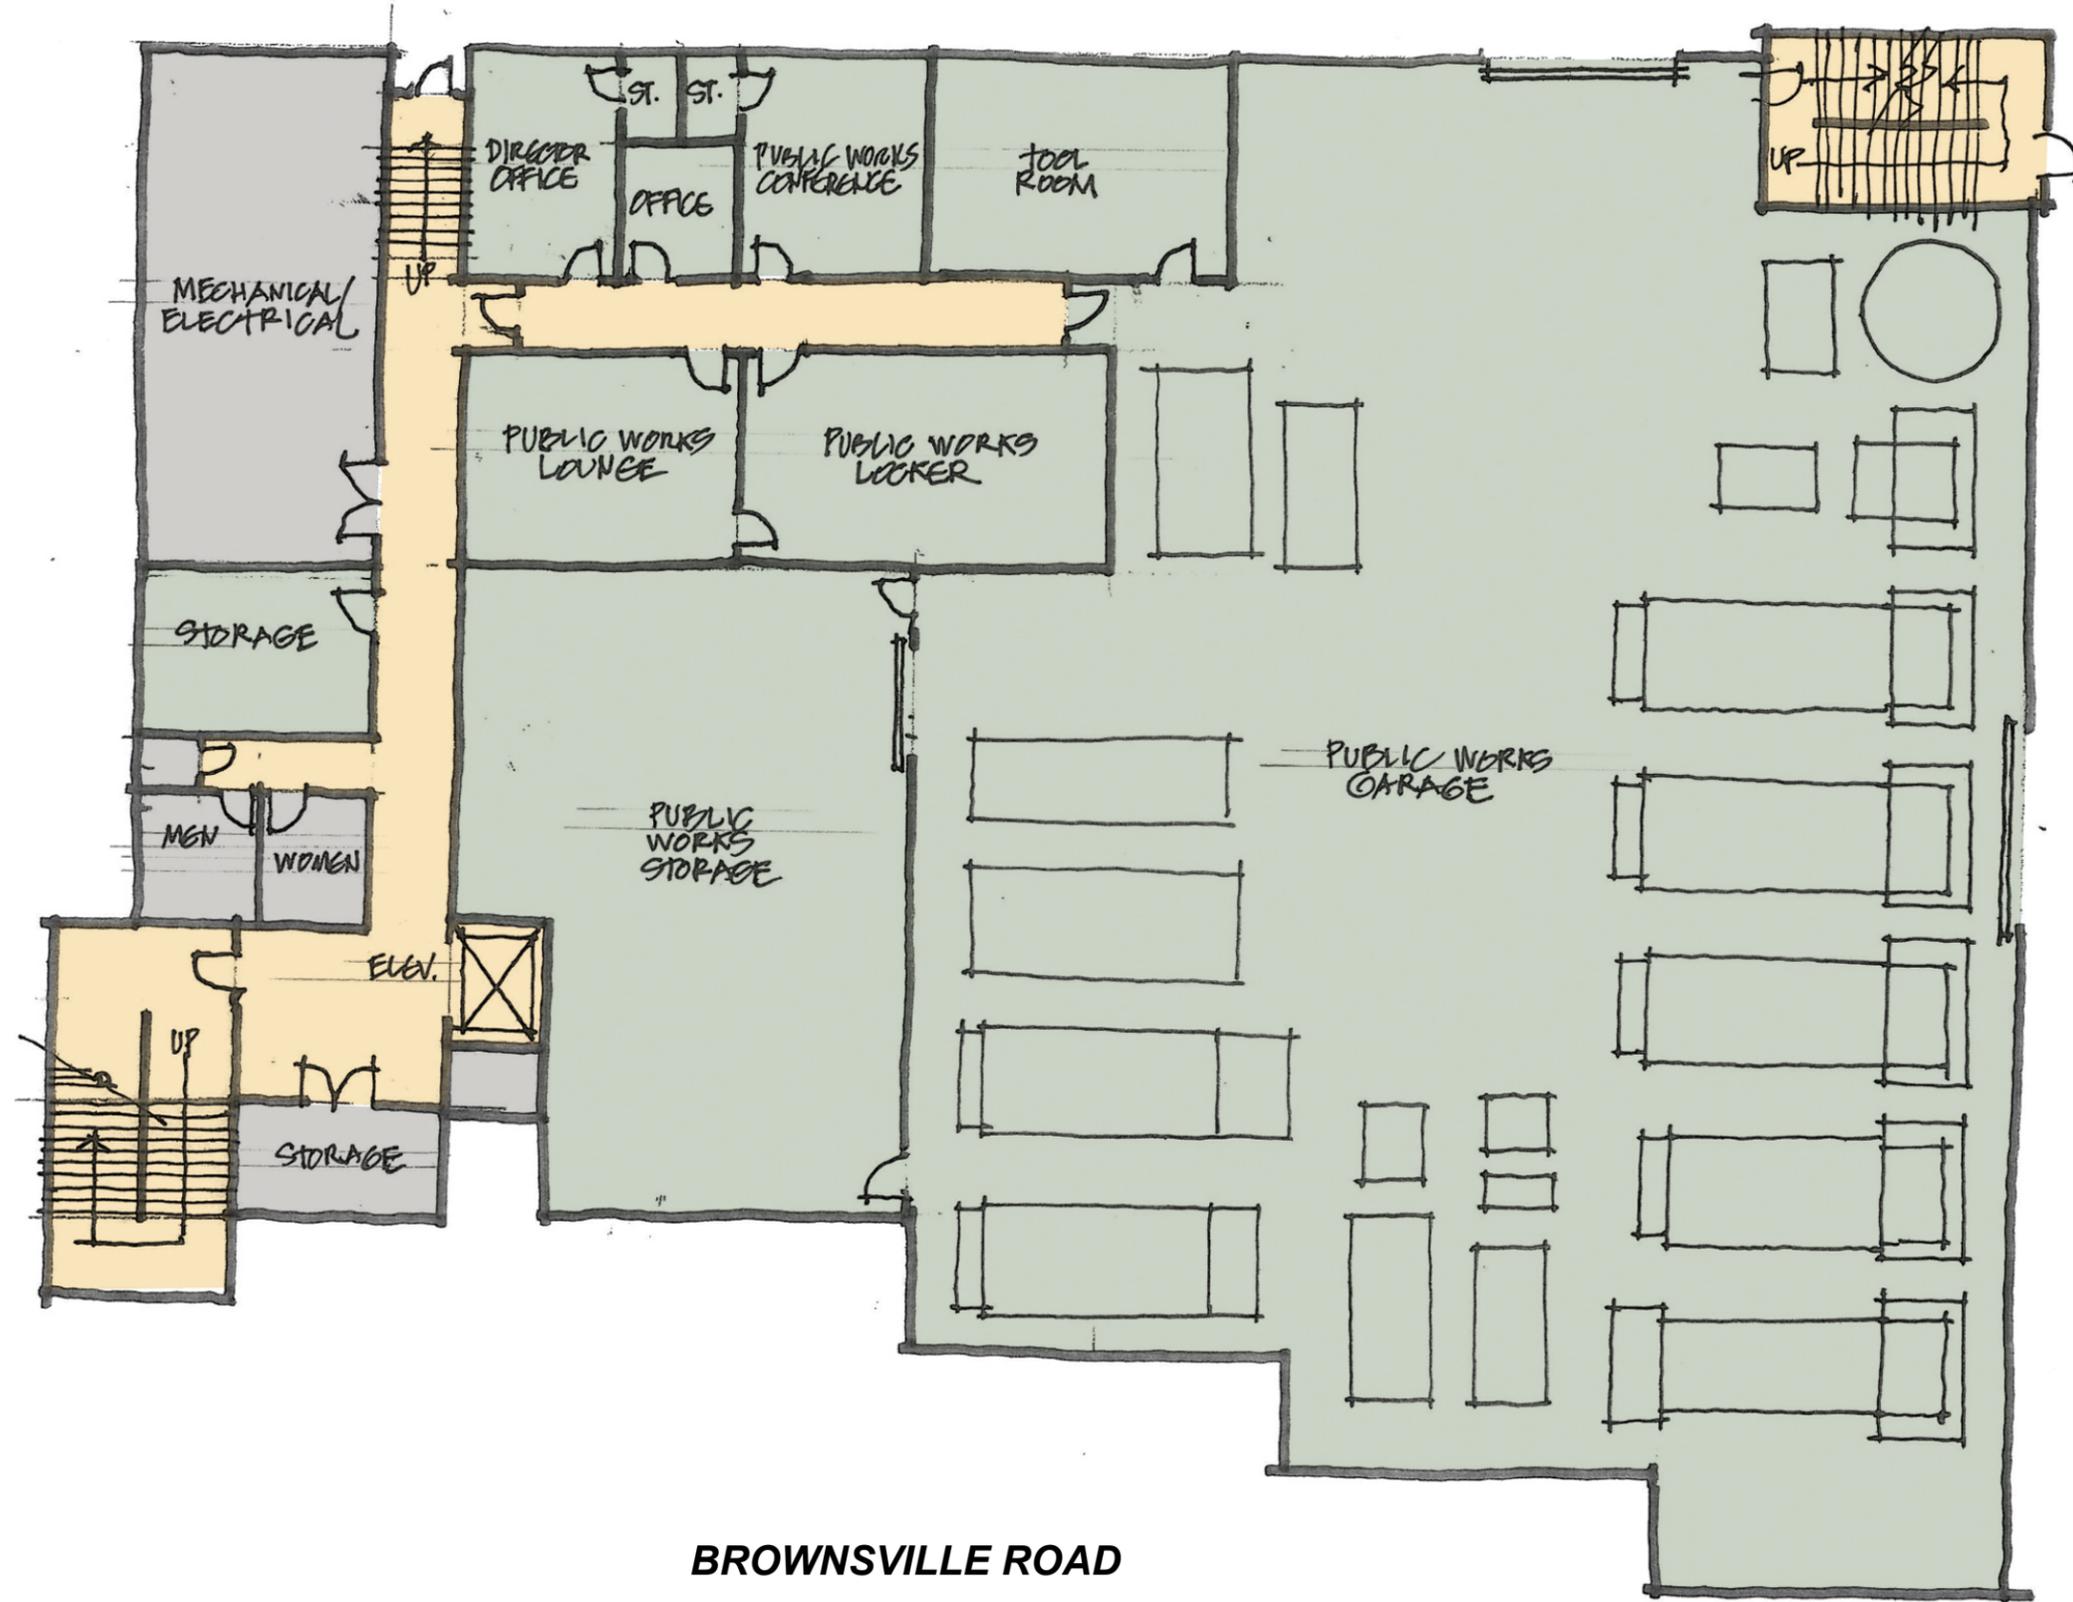

BROWNSVILLE ROAD

Legend

- Public Works
- Borough - Public
- Borough - Private
- Police
- EMS


Options for Facility Improvements

Option 3B: New Building on the Existing Site
Three Quarters of the Site
First Floor Plan

PARY AVENUE

MARYLEA AVENUE

MUNSEY AVENUE

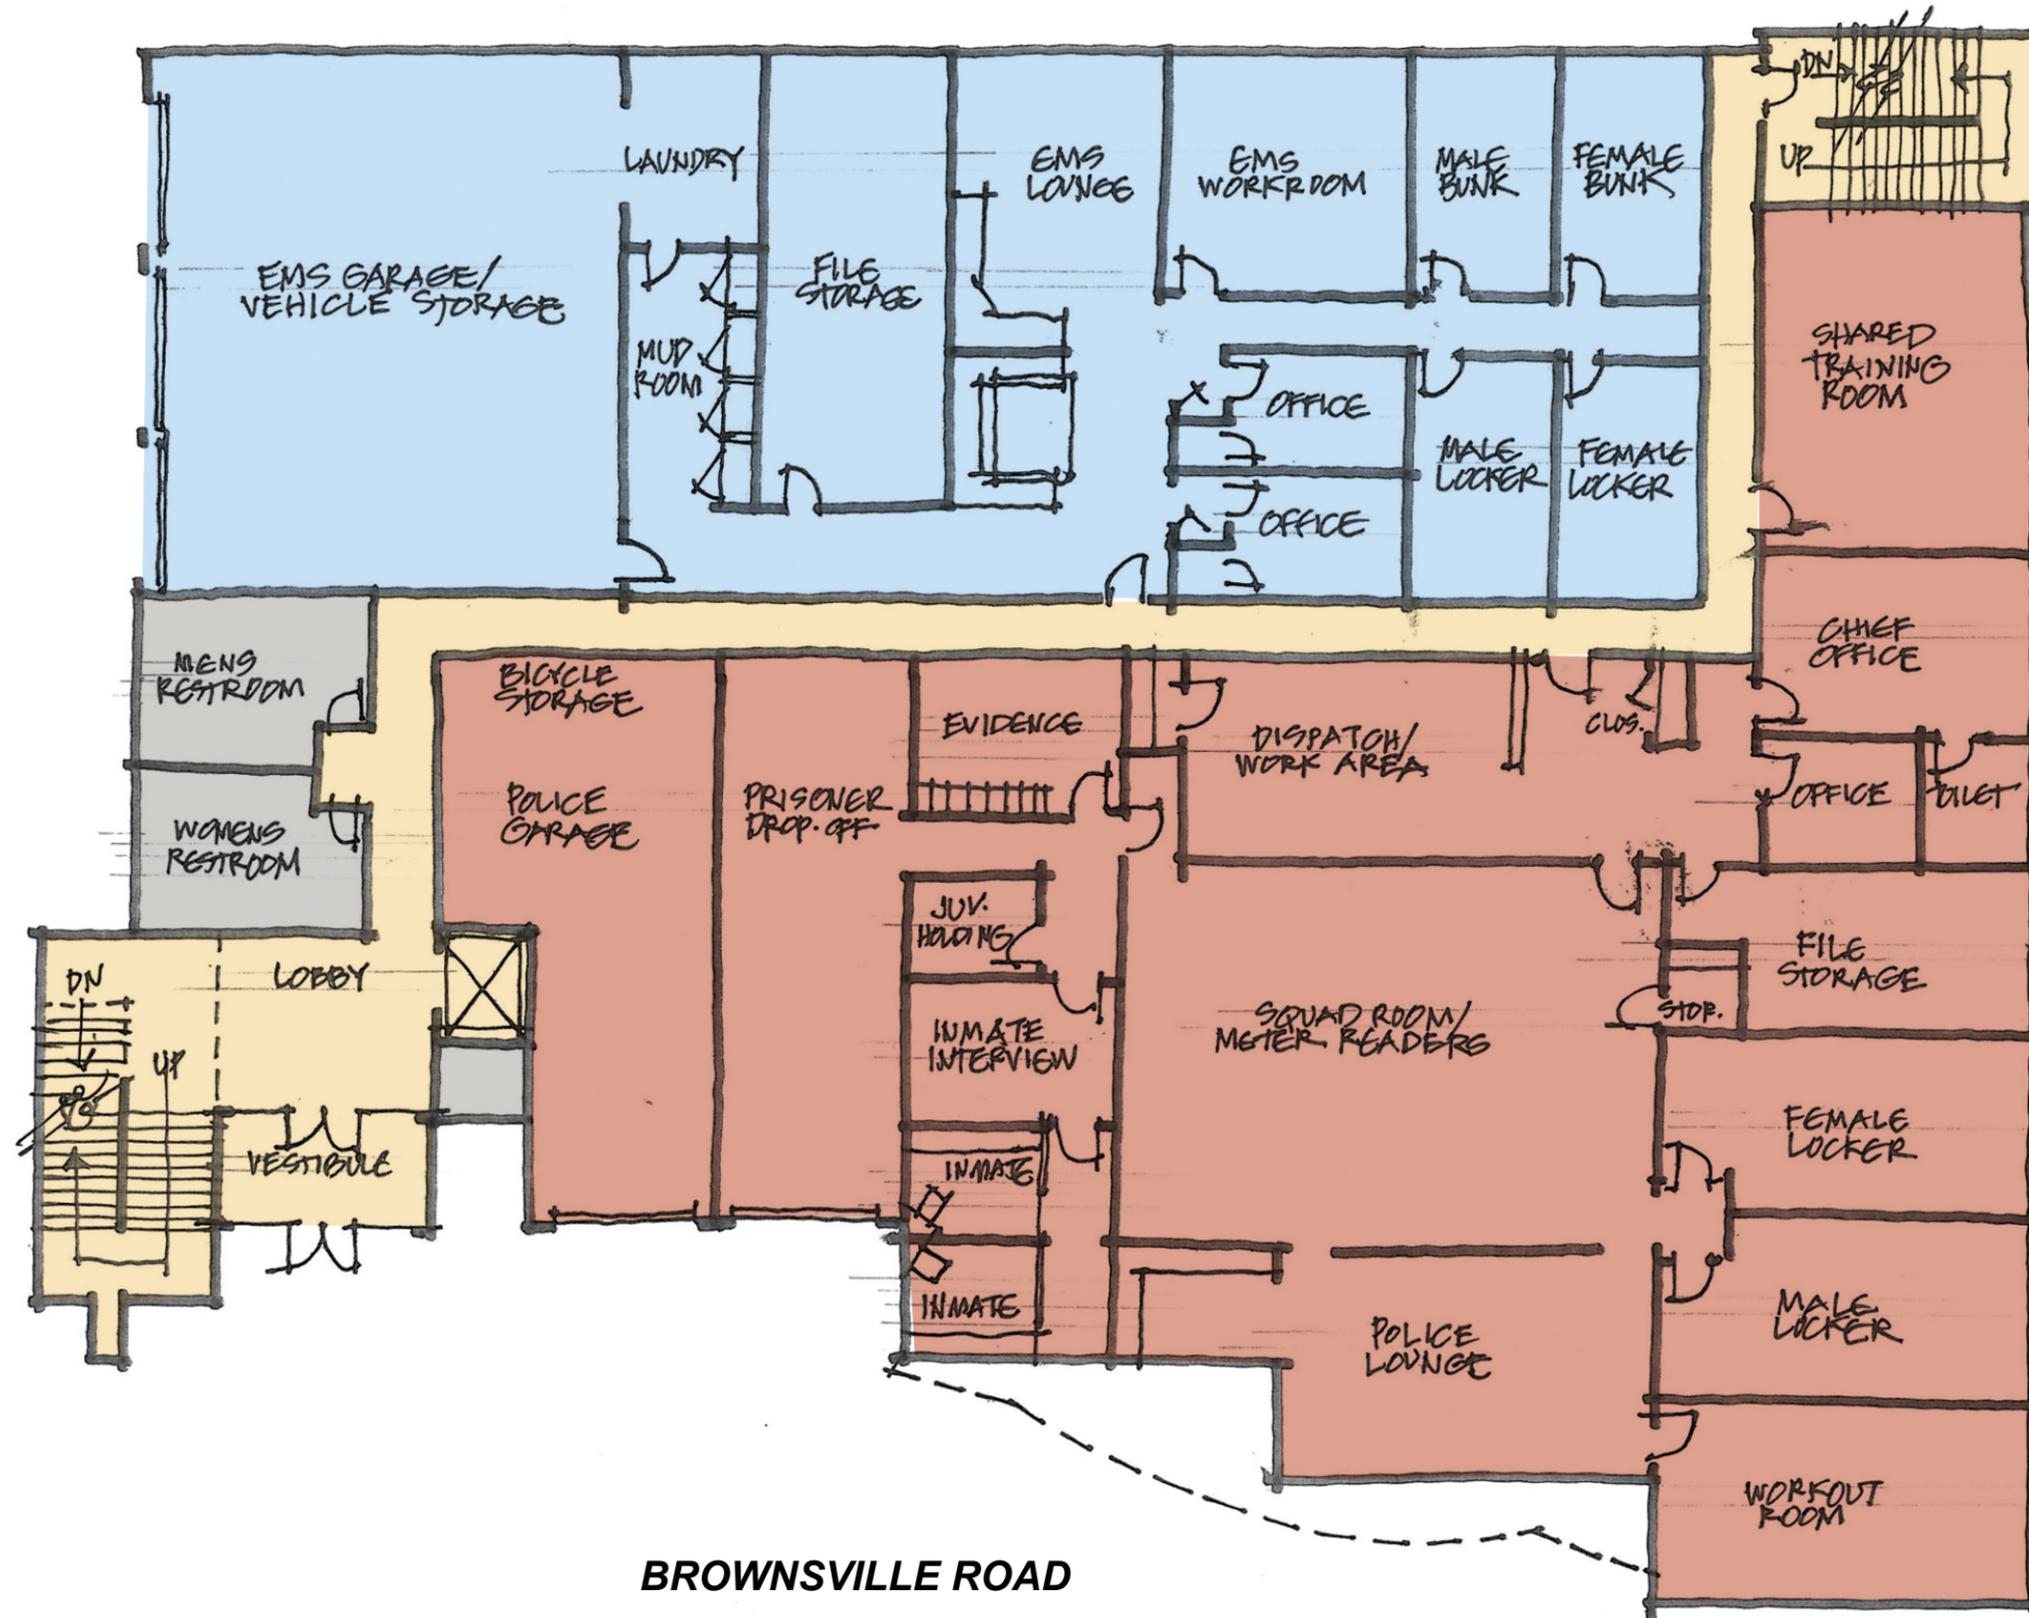

BROWNSVILLE ROAD

Legend

- Public Works
- Borough - Public
- Borough - Private
- Police
- EMS


Options for Facility Improvements

Option 3B: New Building on the Existing Site
Three Quarters of the Site
Second Floor Plan

PARY AVENUE

MARYLEA AVENUE

MUNSEY AVENUE

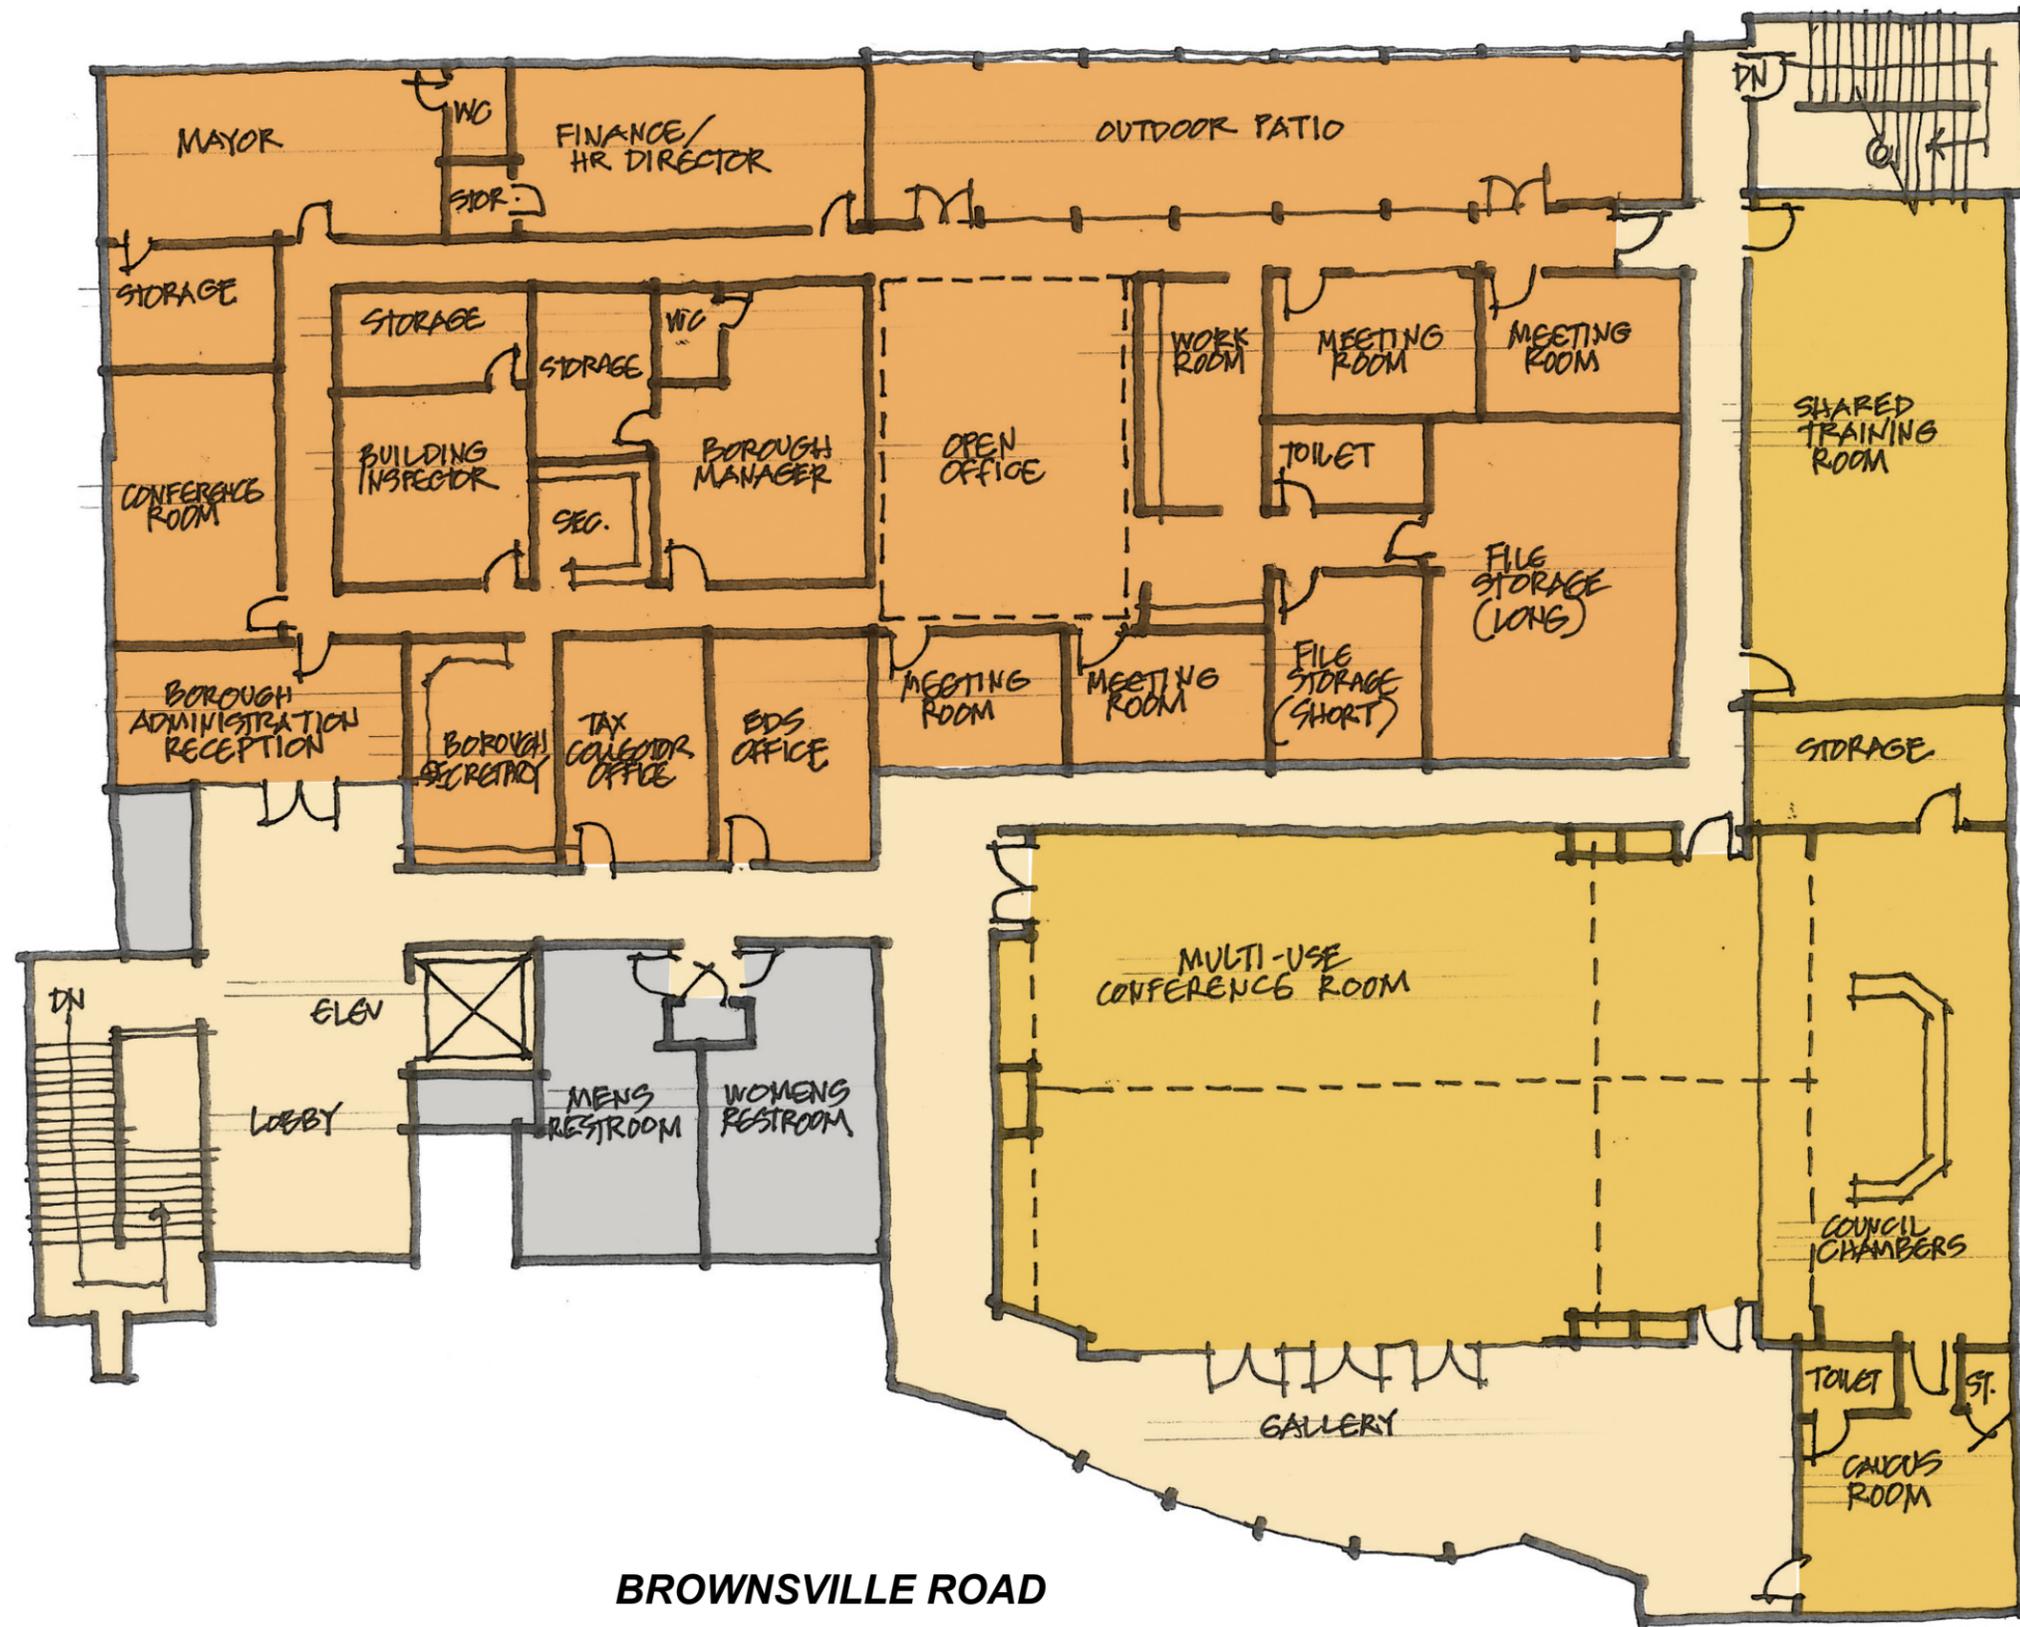

BROWNSVILLE ROAD

Legend

- Public Works
- Borough - Public
- Borough - Private
- Police
- EMS

Options For Facility Improvements

Option 3B: New Building on the Existing Site
Three Quarters of the Site
Renderings



Exterior Rendering



Exterior Rendering

Options For Facility Improvements

**Option 3B: New Building on the Existing Site
Three Quarters of the Site
Renderings**



Exterior Rendering



Exterior Rendering